

TOH GUAN GROVE

Toh Guan Grove


Toh Guan Grove on Toh Guan Road features three residential blocks of 10 to 37 storeys tall with a total of 569 units of 2-room Flexi, 3-room, and 4-room flats. The name of the development references the natural forms of the mangroves which once populated the area. The mangrove-inspired development includes playgrounds, fitness stations, and shelters amongst green spaces. There are also roof gardens and viewing decks for relaxation.

Toh Guan Grove 位于卓源路 (Toh Guan Road)，由 3 座 10 至 37 层高的住宅楼组成，共有 569 个二房式灵活单位、三房式和四房式组屋单位。项目名称取自曾在此地生长的红树林自然形态。整个项目以红树林为设计灵感，设有游乐场、健身设施以及绿意环绕的休憩亭。住宅楼设有屋顶花园与观景平台，供居民放松身心。

Toh Guan Grove yang terletak di Toh Guan Road mempunyai 3 blok kediaman setinggi 10 hingga 37 tingkat, dengan jumlah 569 unit flat 2-bilik Flexi, flat 3-bilik dan flat 4-bilik. Nama pembangunan ini merujuk kepada bentuk semula jadi hutan paya bakau yang pernah memenuhi kawasan ini. Berinspirasi paya bakau, pembangunan ini merangkumi taman permainan, stesen kecergasan dan wakaf di kawasan hijau. Terdapat juga taman bumbung dan dek tinjau sebagai ruang santai.


தோ குவான் சாலையில் அமைந்துள்ள Toh Guan Grove திட்டத்தில் 10 முதல் 37 மாடிகள் உயரமுடைய 3 குடியிருப்புப் புளோக்குகள் உள்ளன; இவற்றில் மொத்தம் 569 2-அறை ஃப்ளெக்சி, 3-அறை மற்றும் 4-அறை வீடுகள் அடங்கும். திட்டத்தின் பெயர், ஒருகாலத்தில் இப்பகுதியில் காணப்பட்ட சதுப்புநில காடுகளின் இயற்கை வடிவங்களில் இருந்து பெறப்பட்டது. சதுப்புநிலத்தை உத்வேகமாகக் கொண்ட இத்திட்டத்தில் குழந்தைகளுக்கான விளையாட்டு வளாகங்கள், உடற்பயிற்சி நிலையங்கள் மற்றும் பசுமை சூழலில் அமைந்த ஓய்வு மண்டபங்கள் உள்ளன. மேலும், குடியிருப்போர் ஓய்வெடுக்க ஏற்ற கூரைத் தோட்டங்கள் மற்றும் வியூயிங் டெக்-சுகள் ஆகியவையும் அமைக்கப்பட்டுள்ளன.

Site plan for Toh Guan Grove

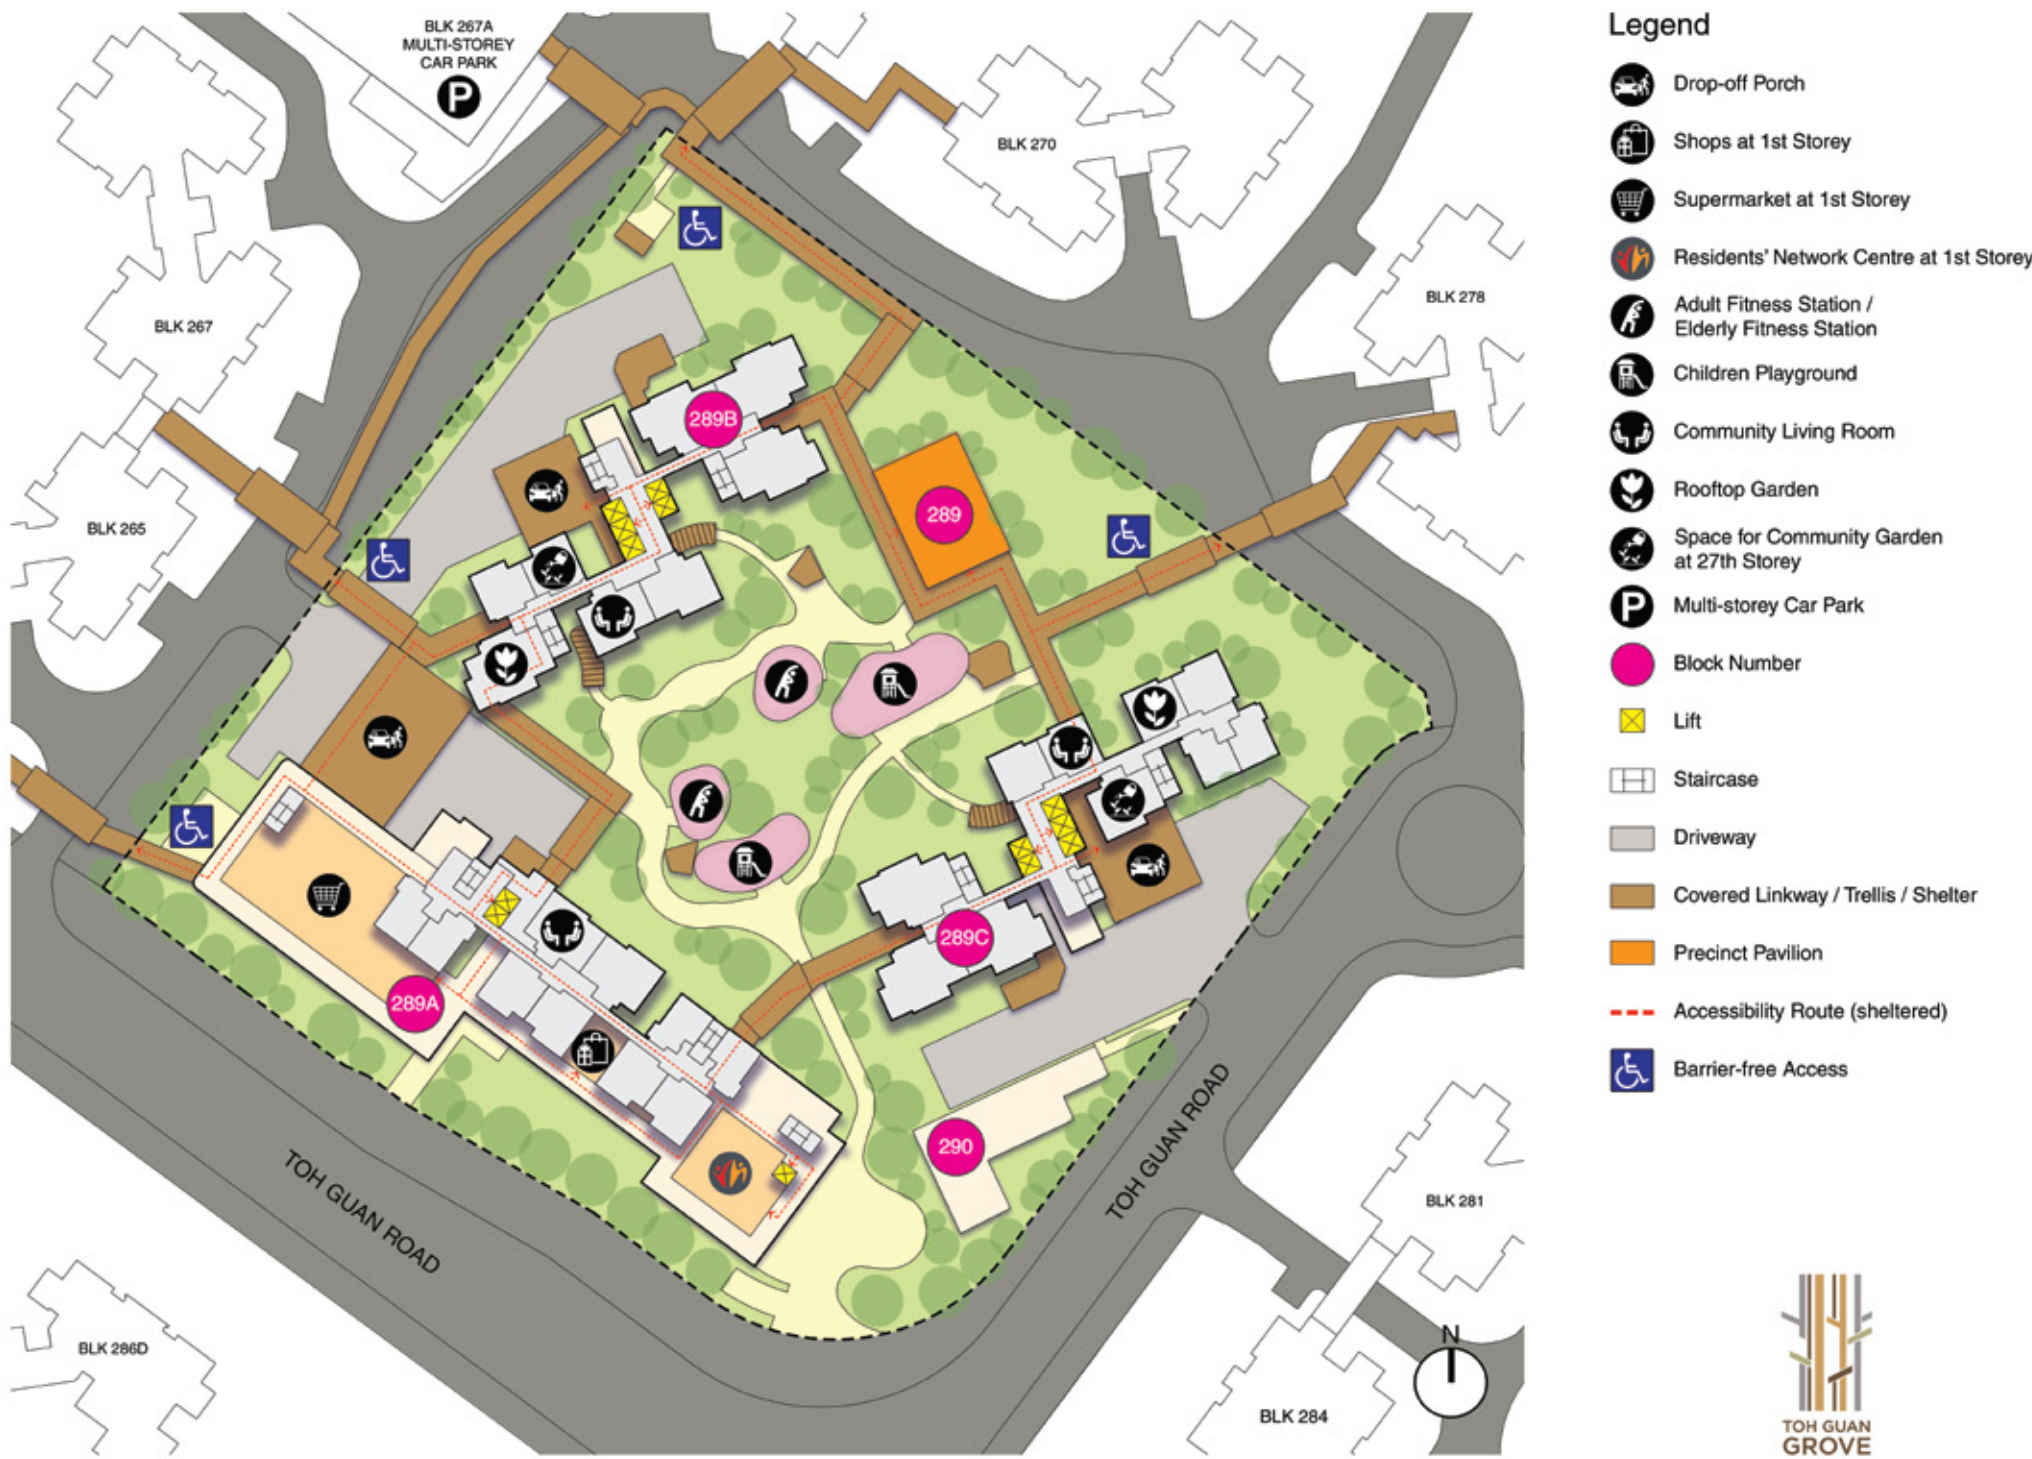

[illegible]

 Future MRT Line & Station
 Under Construction/ Future Road

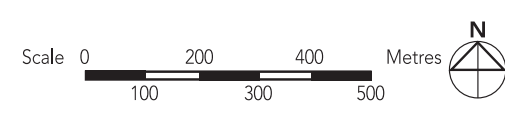

Parking is catered for with an existing multi-storey carpark located at Blks 267A and 282A Toh Guan Road.

Residents from Toh Guan Grove will be served by Yuhua Community Club. Check out the activities organised by them via **Facebook**.

The 2-room Flexi flats have sliding partition/door for the bedroom and folding door for the bathroom. Grab bars are installed for all 2-room Flexi Flats on short leases.

Eco-Friendly Living


To encourage a 'greener' and sustainable lifestyle, Toh Guan Grove is designed with several eco-friendly and smart features. These include separate chutes for recyclable waste; regenerative lifts and smart lighting in common areas to reduce energy consumption; bicycle stands to encourage cycling as an environmentally friendly form of transport; and Active, Beautiful, Clean Waters design features to clear rainwater and beautify the landscapes.



Separate chutes for recyclable waste



Bicycle stands

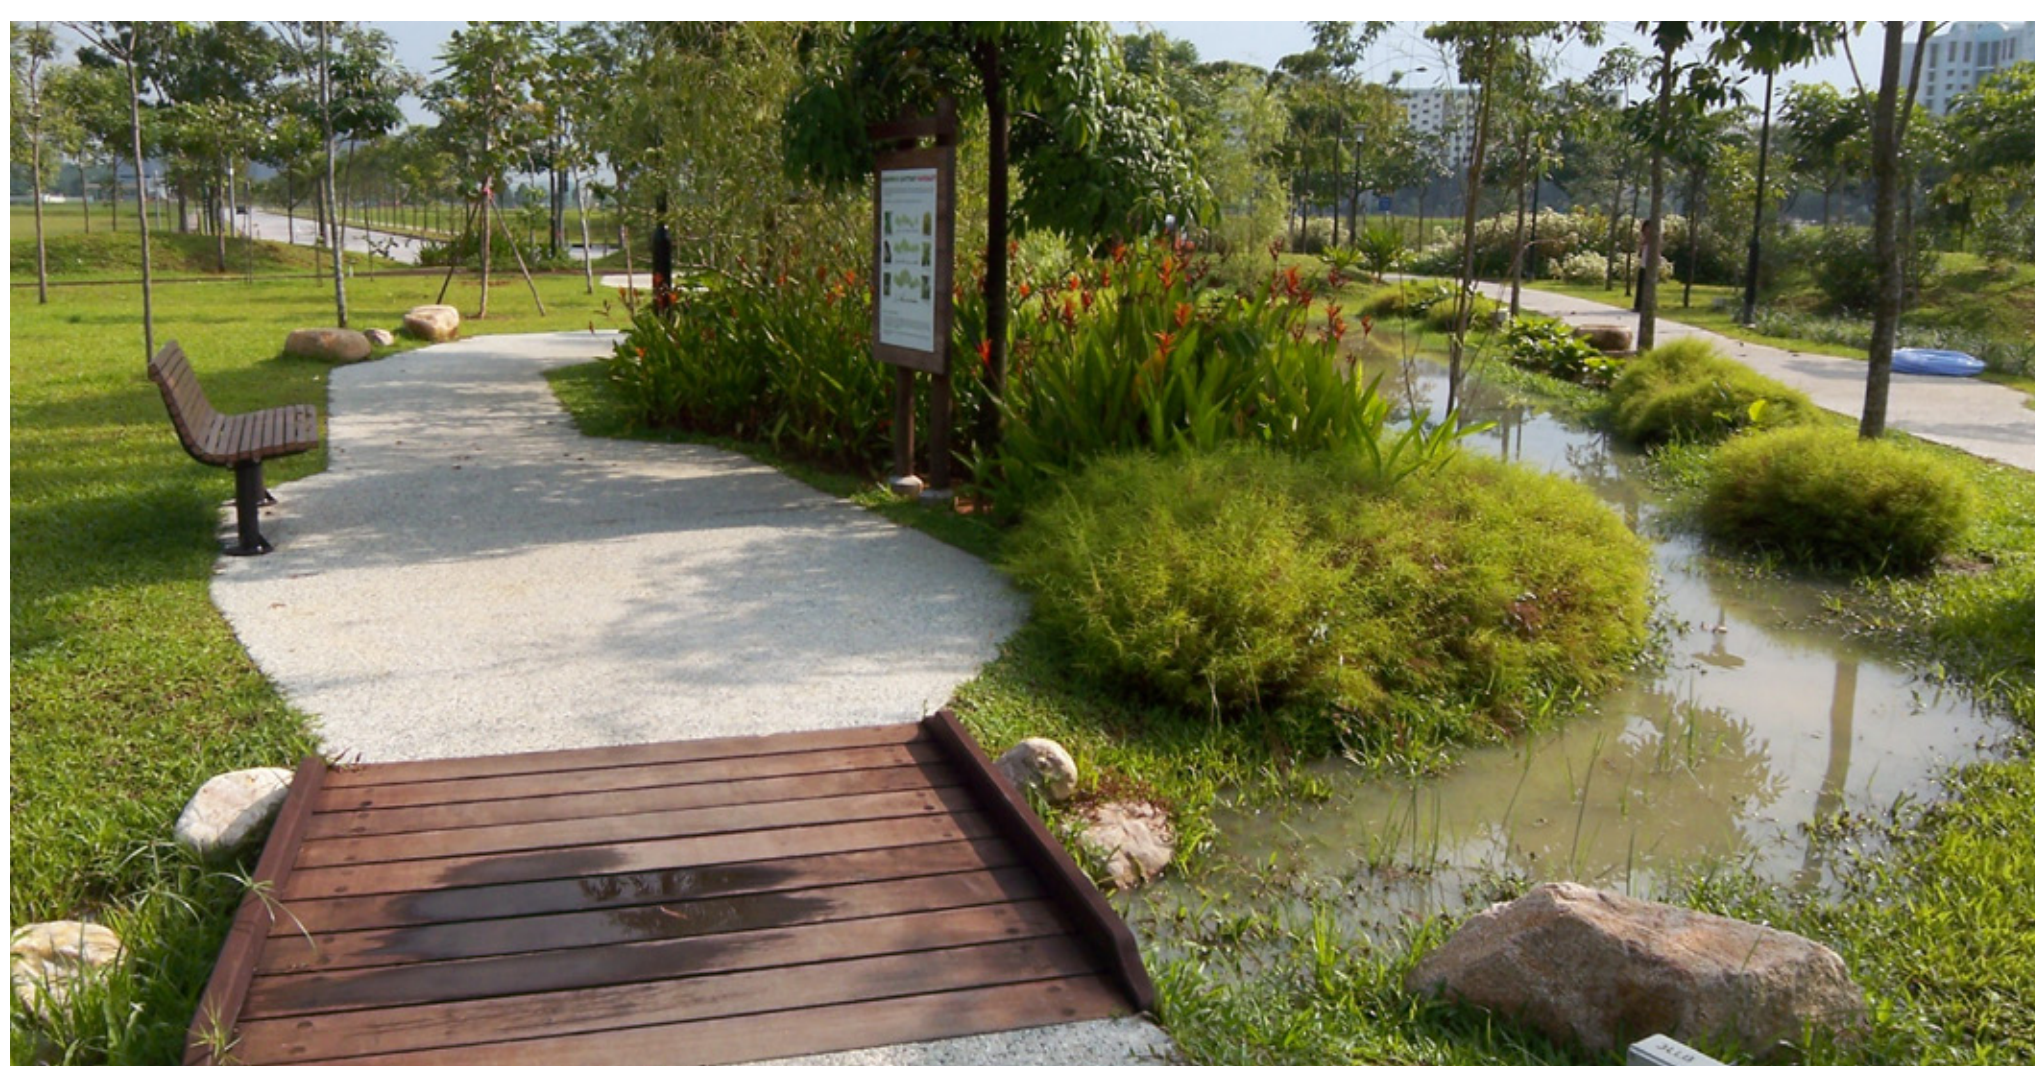

ABC Waters design features

© 2026 Housing & Development Board.
All rights reserved.

